


1 First Floor  
1/4" = 1'-0"

**First Floor Plan**

Copyright 2023 Dwellingpoint Design  
 Project number 2206-01  
 Date 2023  
 Drawn by Niko Preovolos  
 Version V120

**A101**

Scale 1/4" = 1'-0"

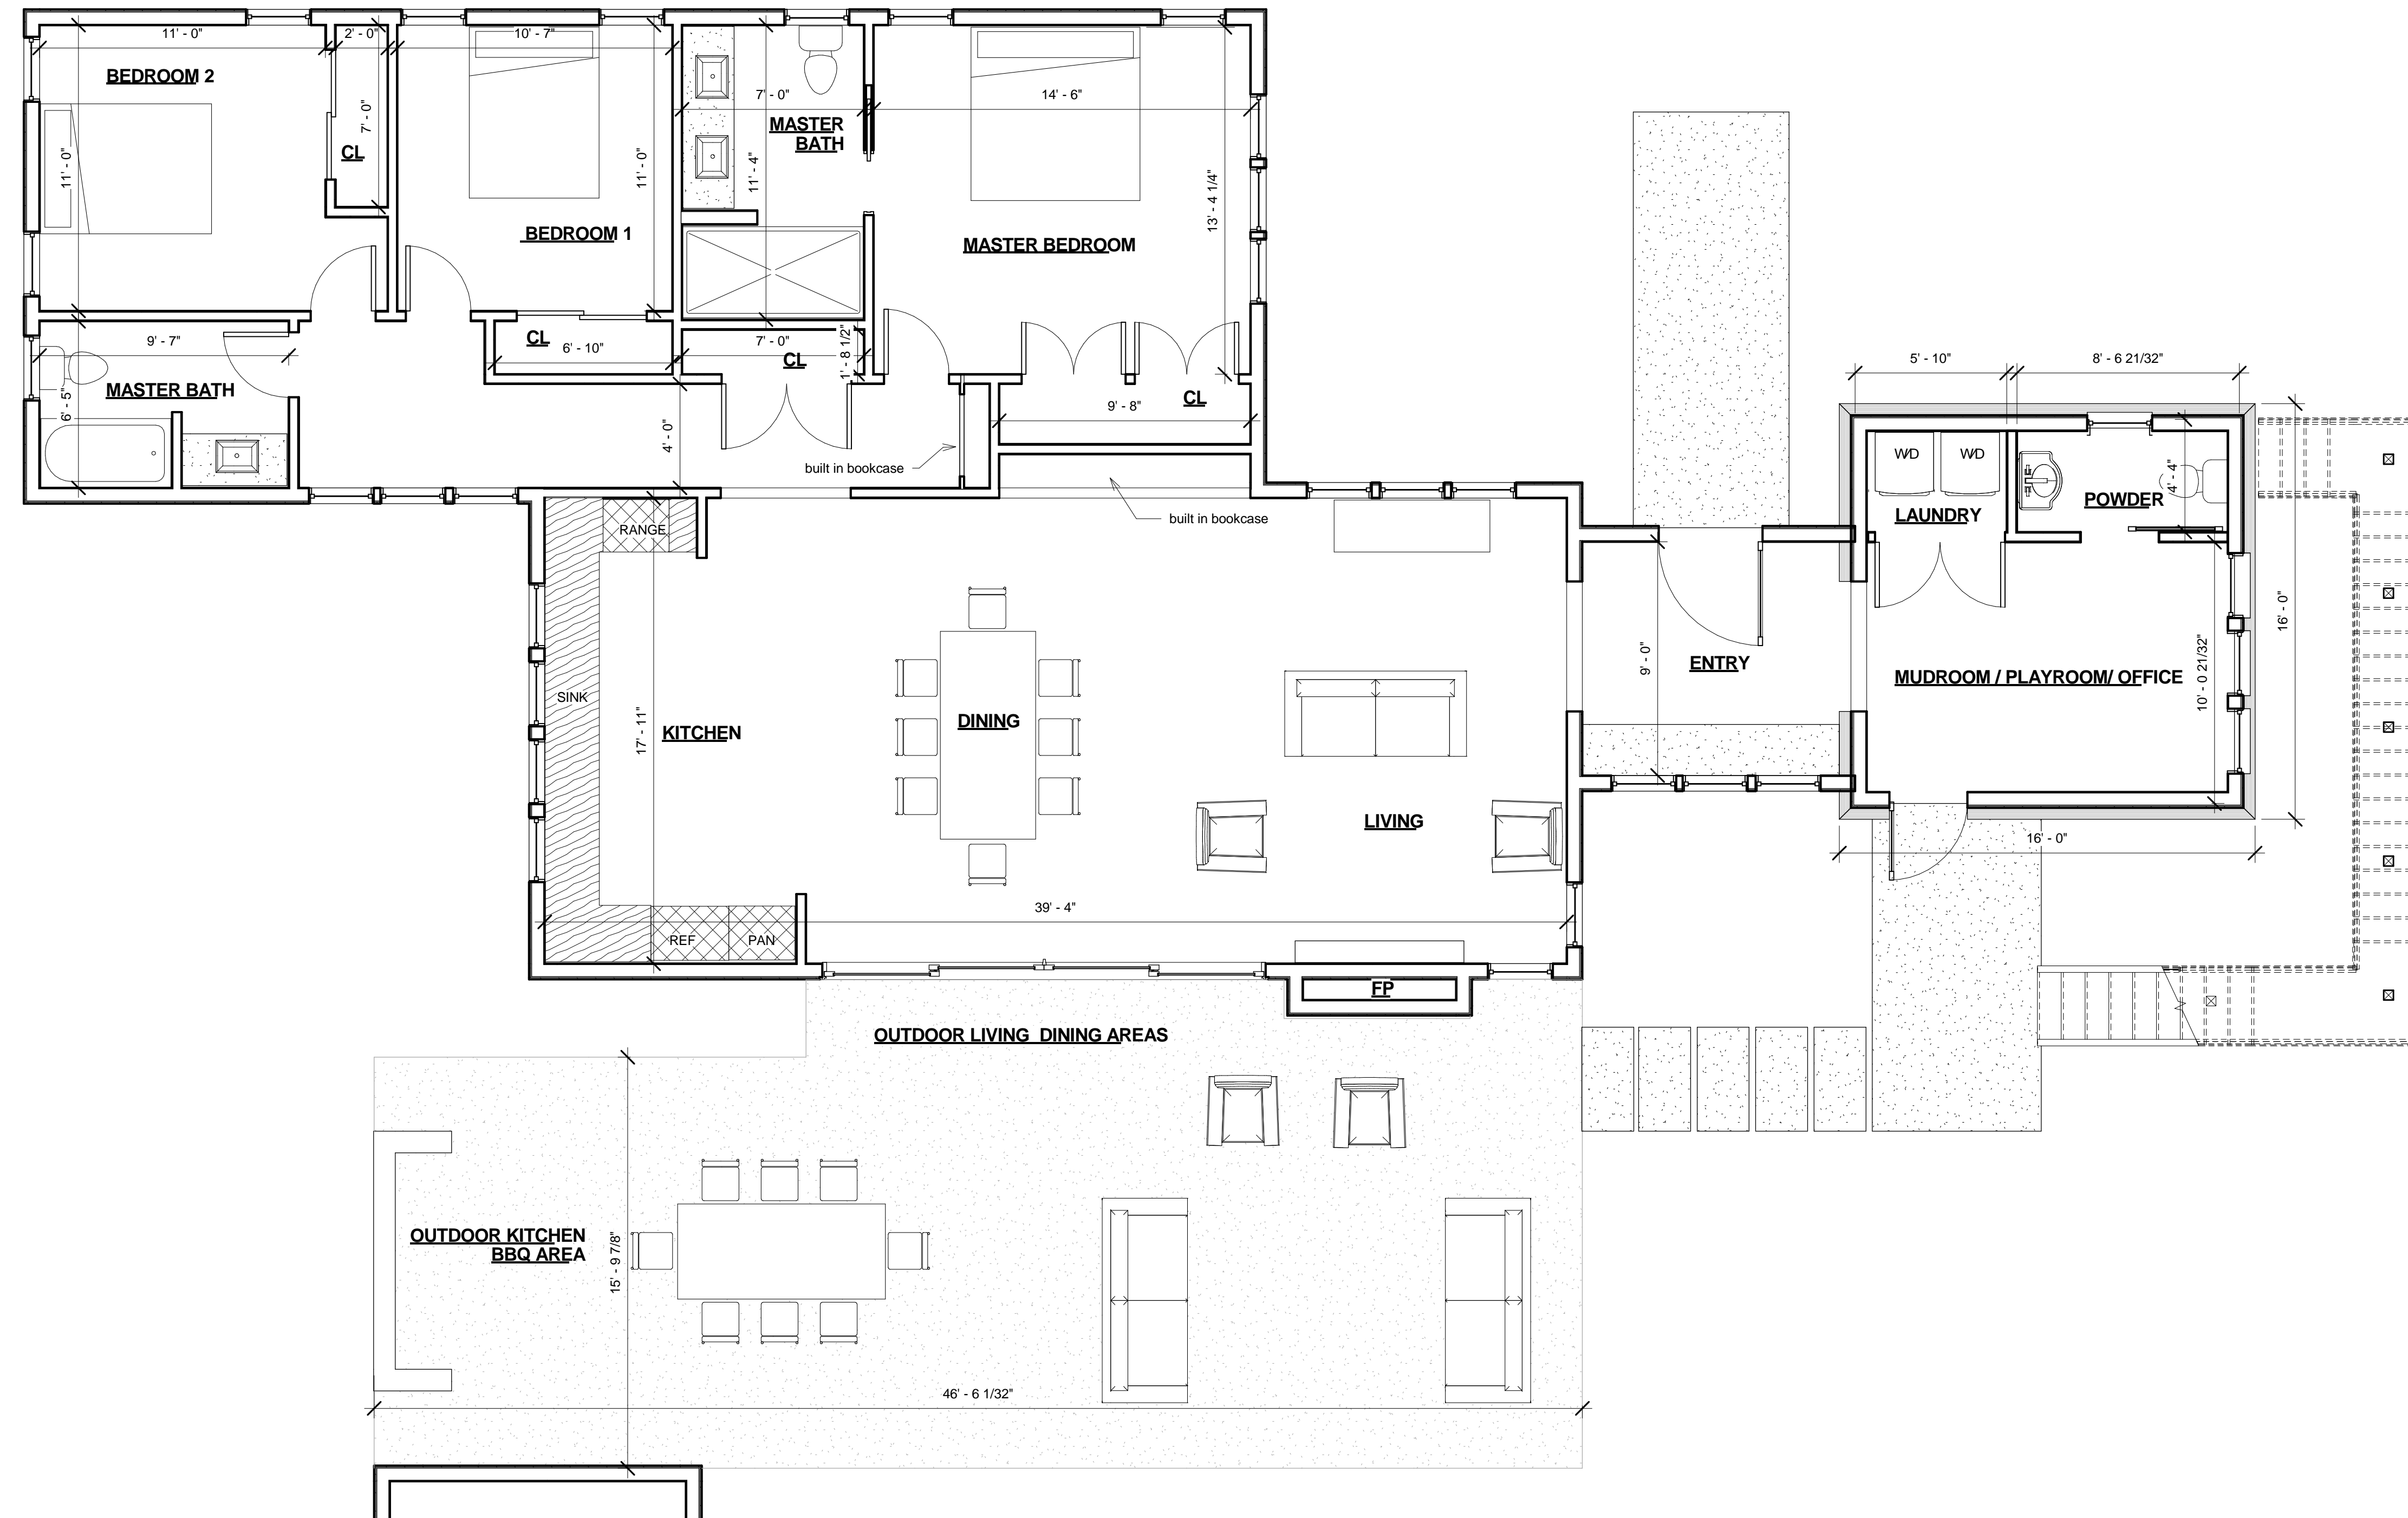

**First Floor  
Annotated**

Copyright 2023 Dwellingpoint Design

Project number	2206-01
Date	2023
Drawn by	Niko Preovolos
Version	V120

**A101.1**

Scale 1/4" = 1'-0"



① Front Elevation (North)  
1/4" = 1'-0"



② Back Elevation (South)  
1/4" = 1'-0"

**Elevations Front  
And Back**

Copyright 2023 Dwellingpoint Design

Project number 2206-01  
Date 2023  
Drawn by Niko Preovolos  
Version V120

**A200**

Scale 1/4" = 1'-0"



① Front View



② Back View


**Exterior  
Renderings**

Copyright 2023 Dwellingpoint Design

Project number	2206-01
Date	2023
Drawn by	Niko Preovolos
Version	V120

**A500**

Scale

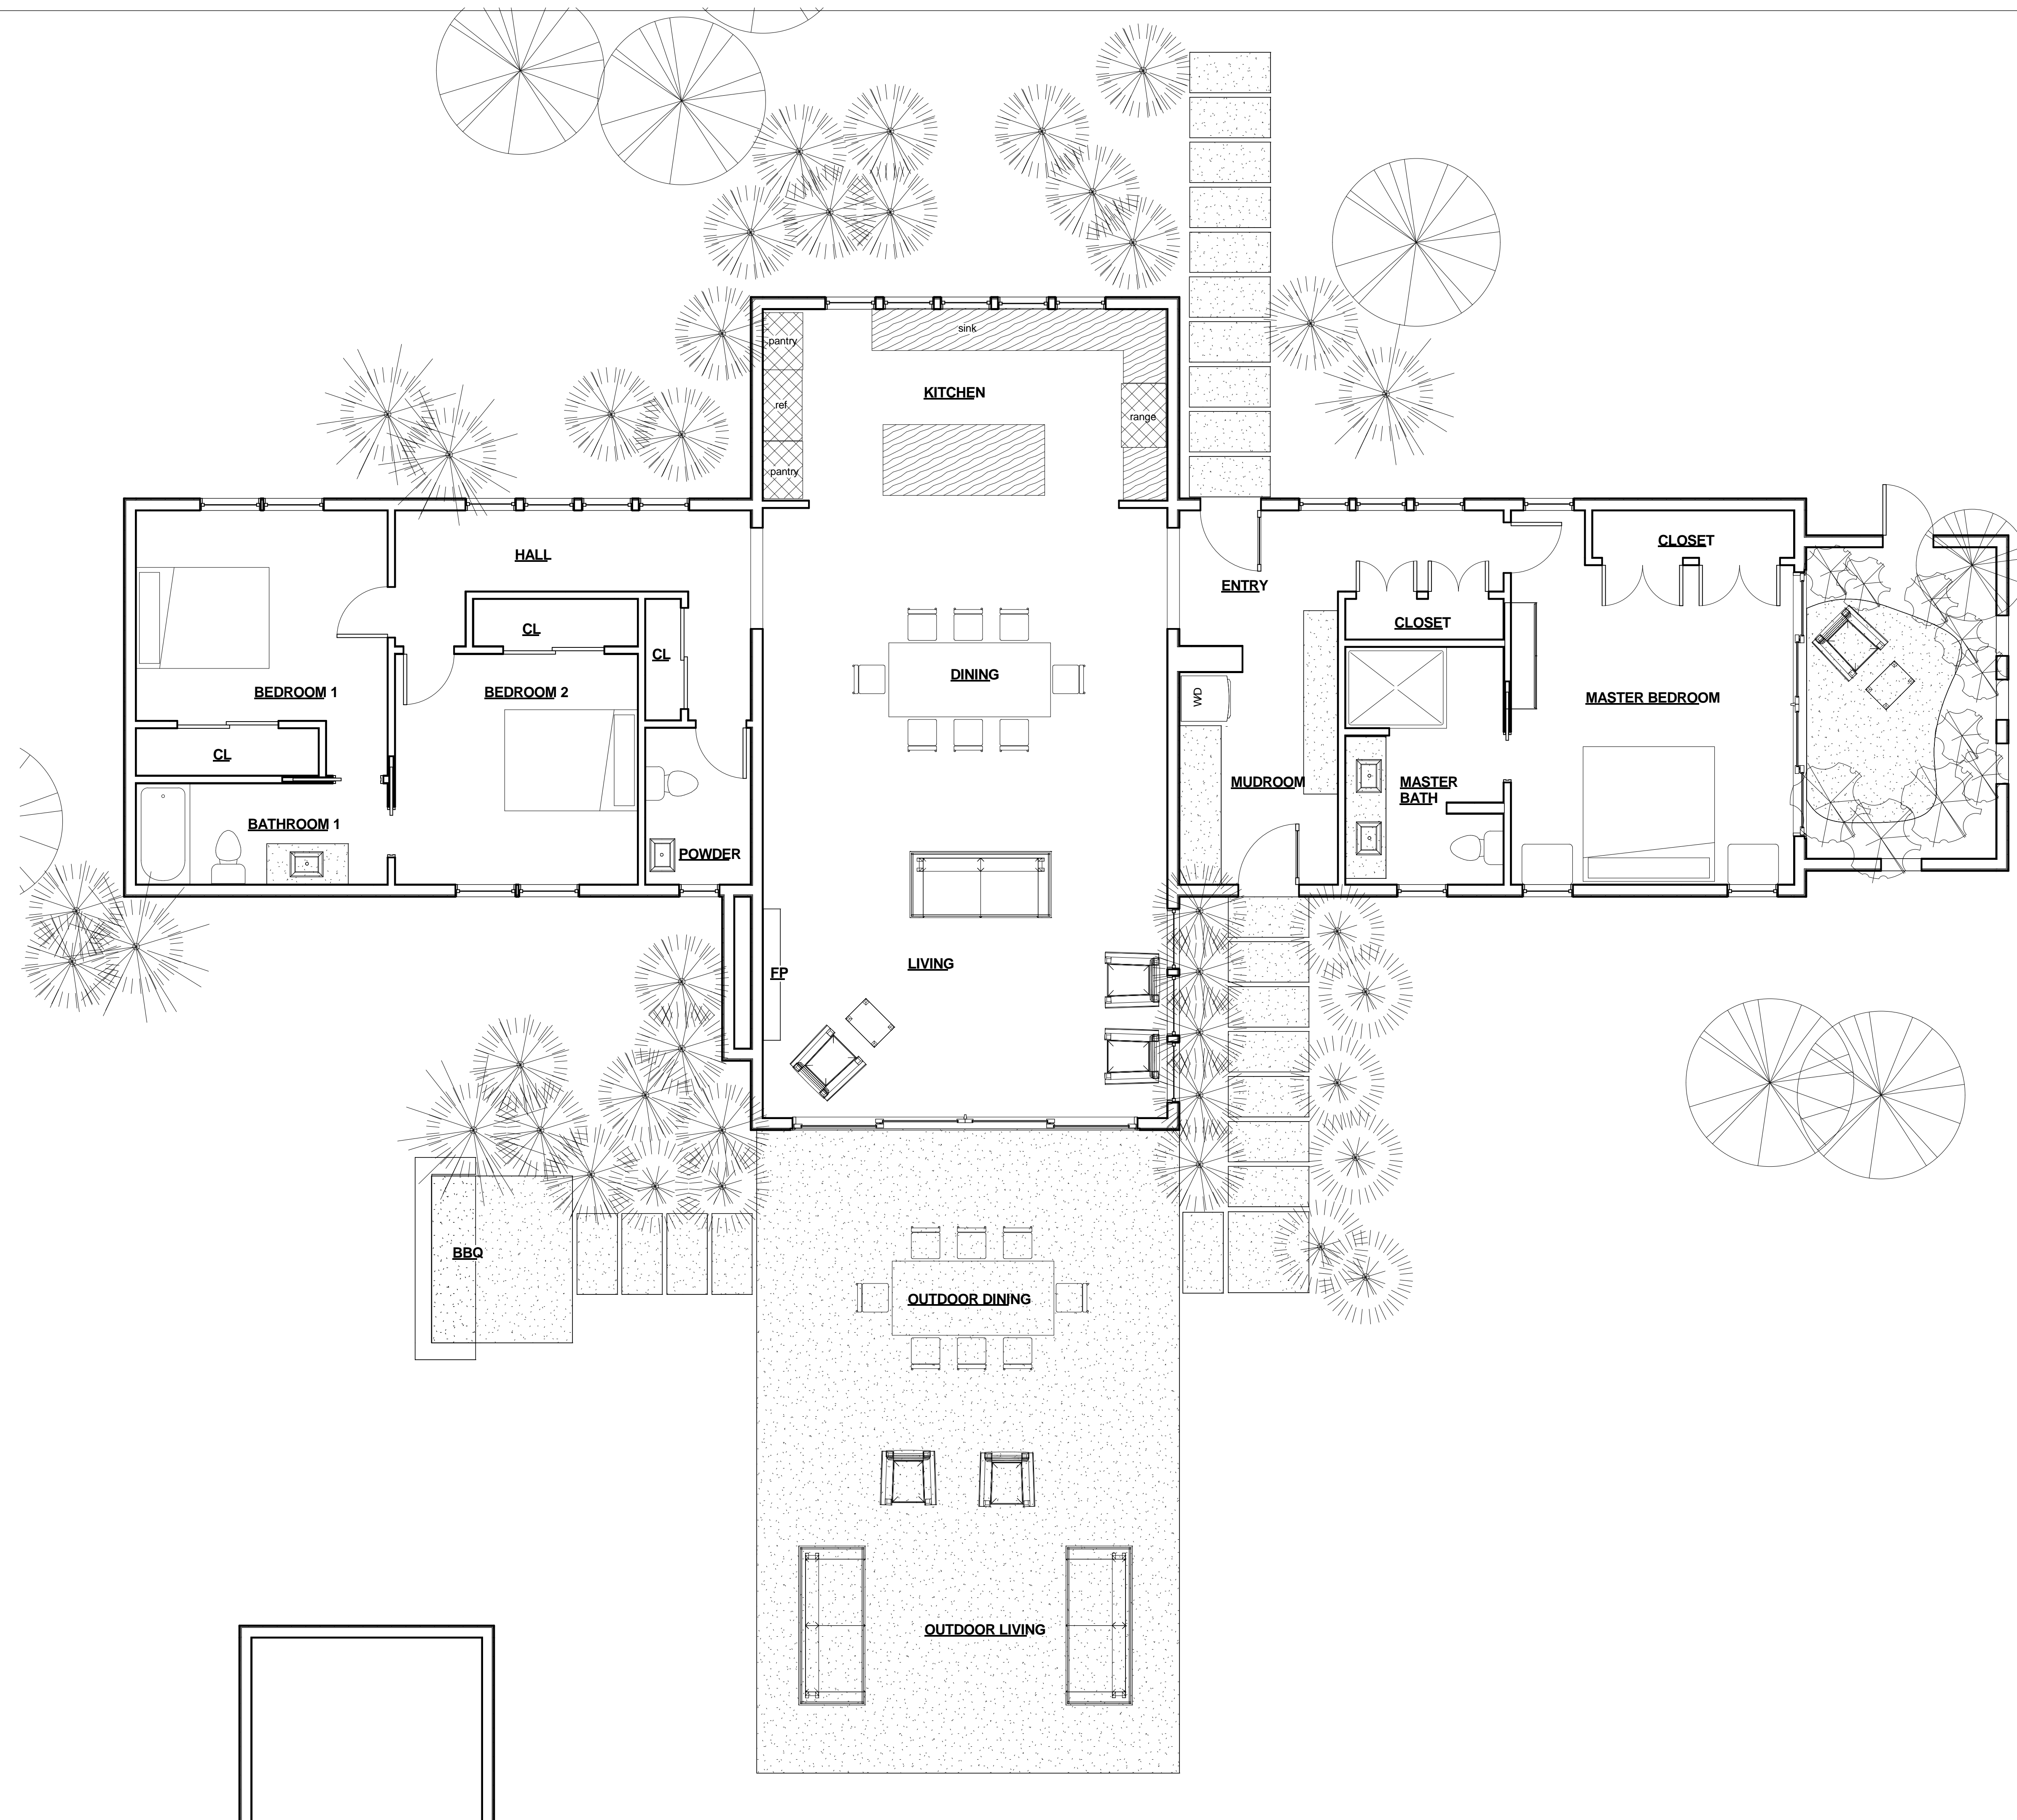

No.	Description	Date


## First Floor Plan

Copyright 2023 Dwellingpoint Design

Project number	2301-01
Date	2023
Drawn by	Niko Preovolos
Version	V200

# A101

Scale 1/4" = 1'-0"

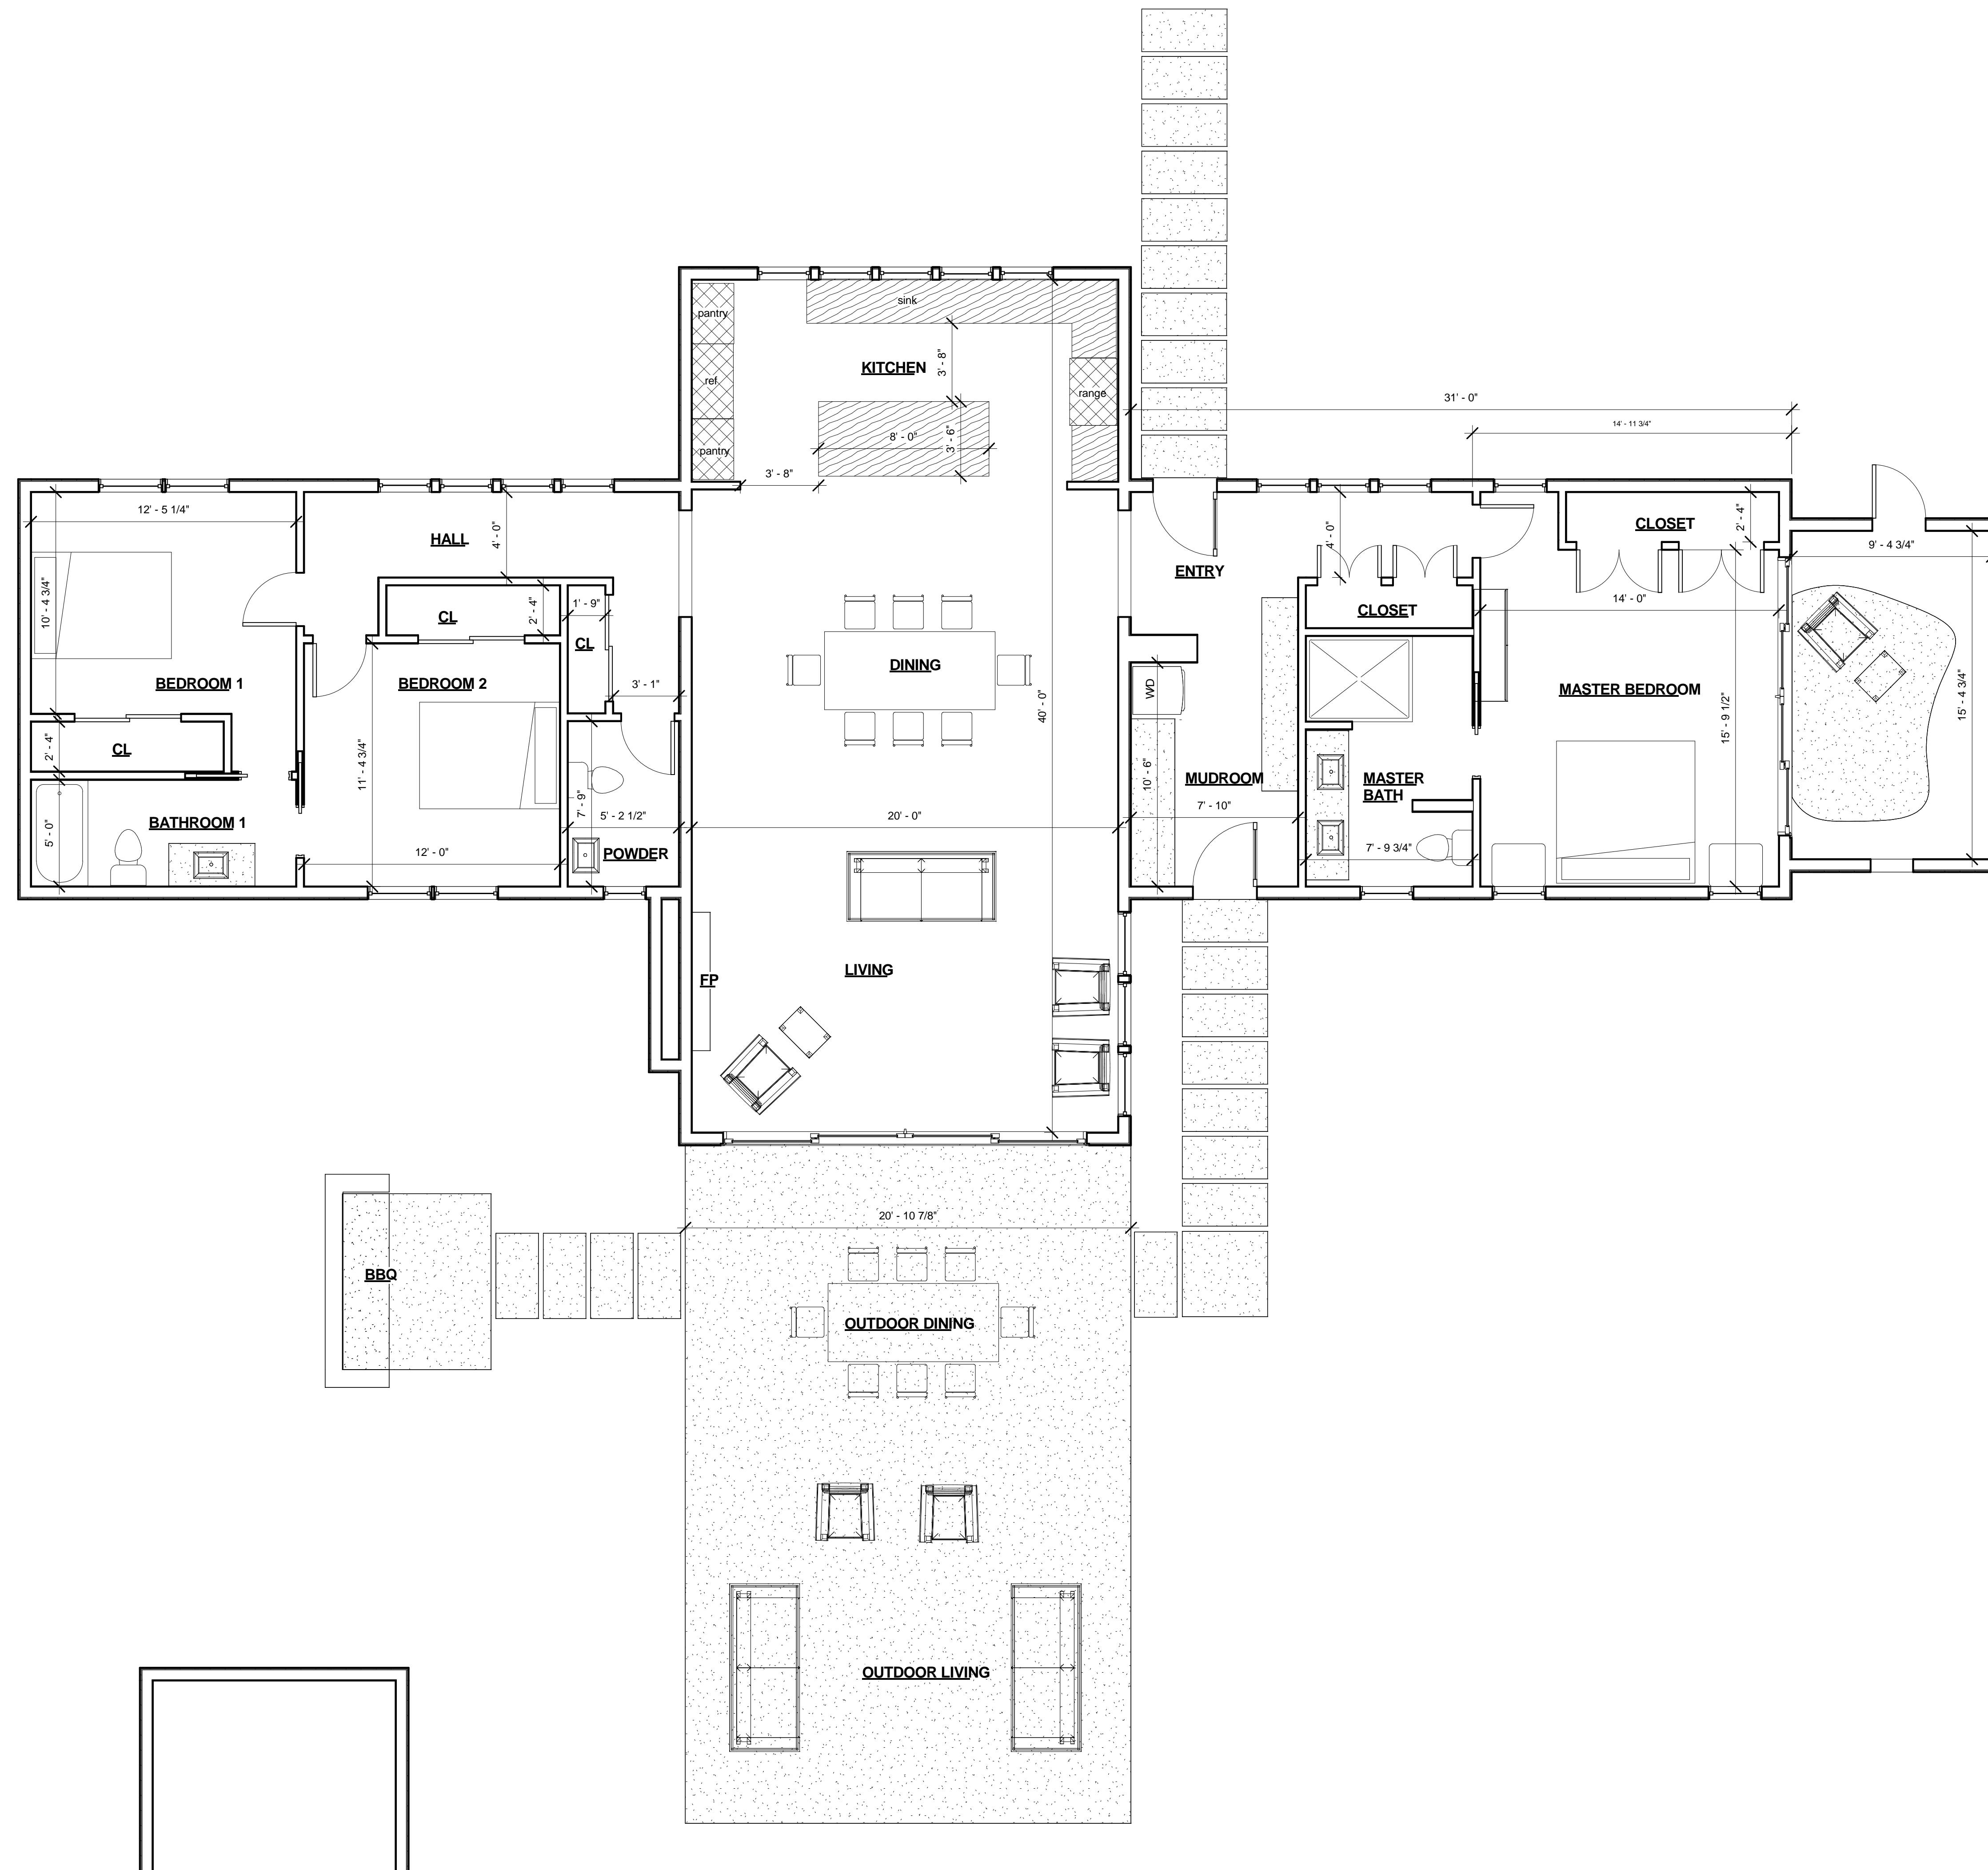


No.	Description	Date

**First Floor  
Annotated**


Copyright 2023 Dwellingpoint Design

Project number	2301-01
Date	2023
Drawn by	Niko Preovolos
Version	V200

**A101.1**

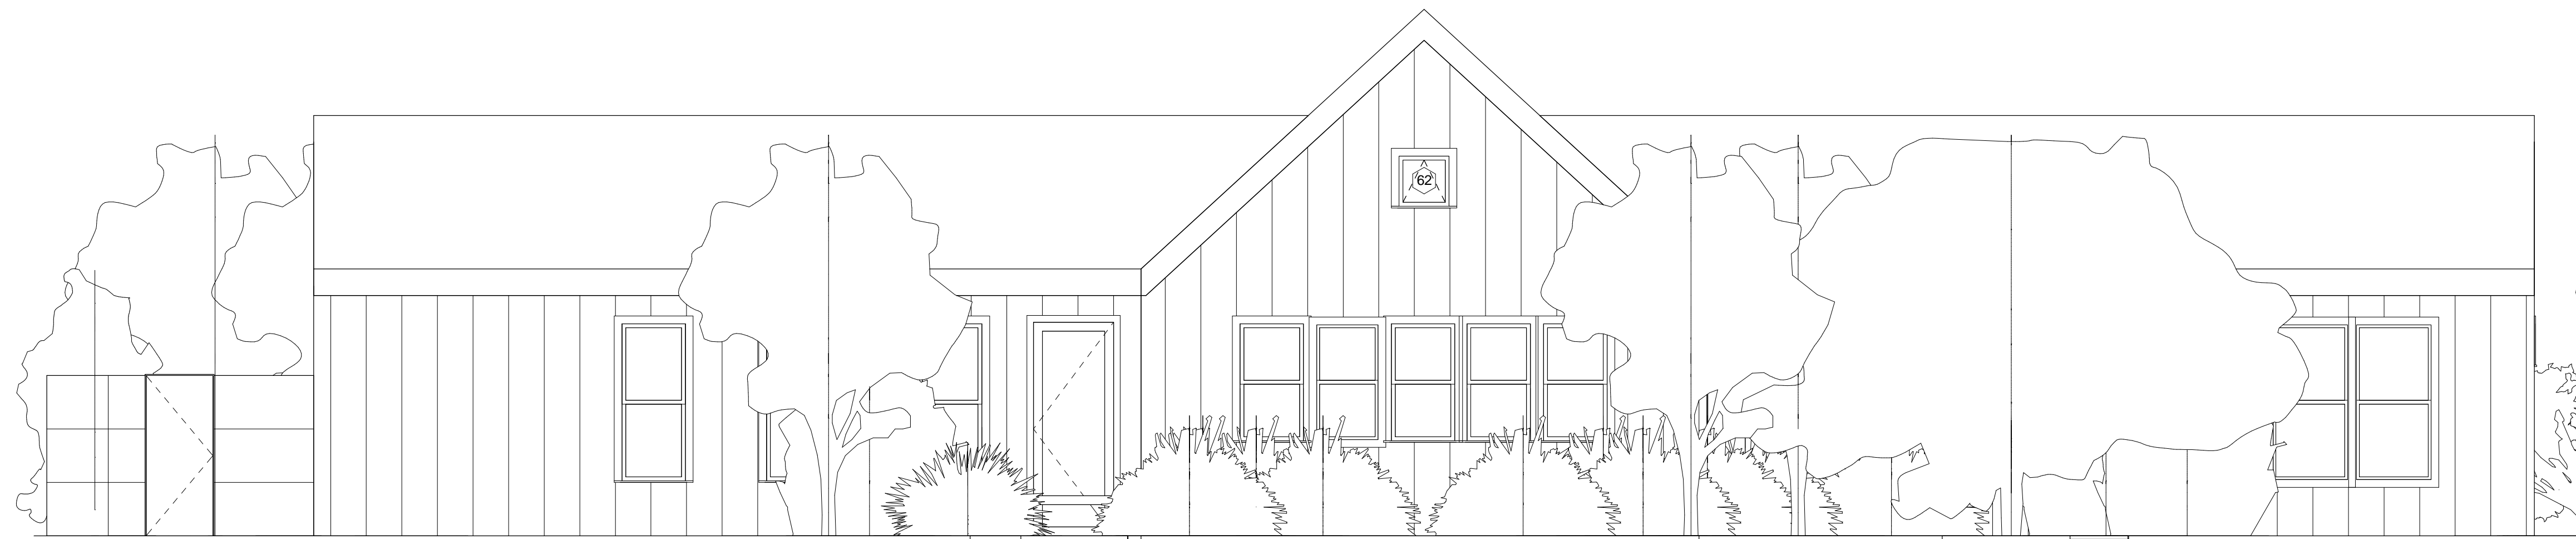

① North Elevation (Front)  
1/4" = 1'-0"

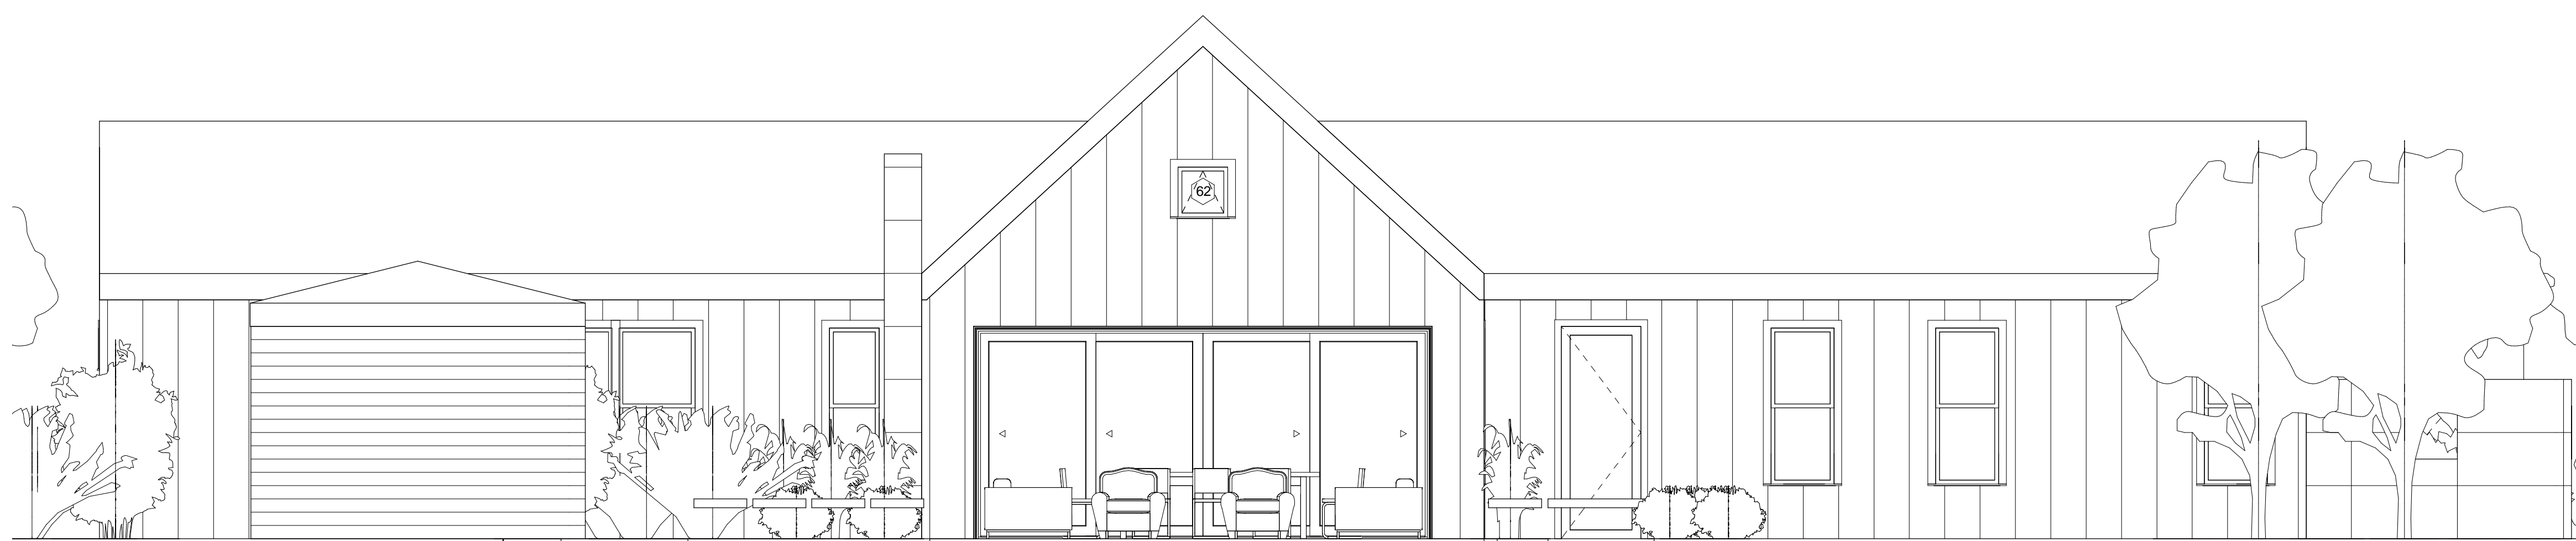

② Back Elevation (South)  
1/4" = 1'-0"

No.	Description	Date


**Elevations Front  
And Back**

Copyright 2023 Dwellingpoint Design


Project number	2301-01
Date	2023
Drawn by	Niko Preovolos
Version	V200

**A200**

Scale 1/4" = 1'-0"

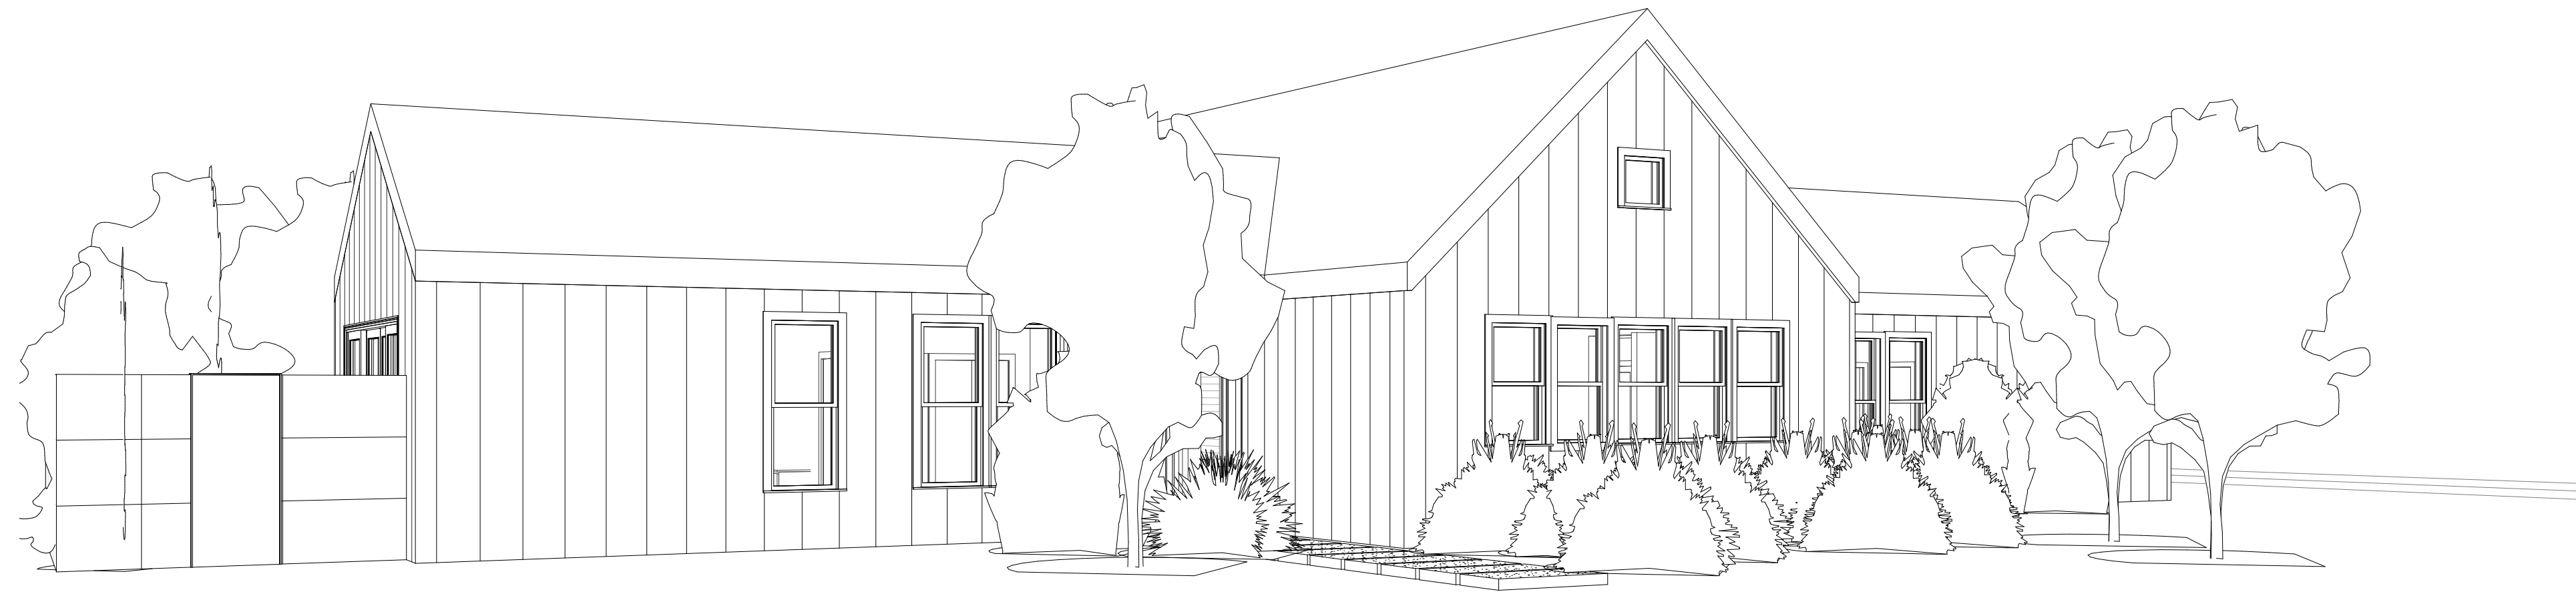

① Front View

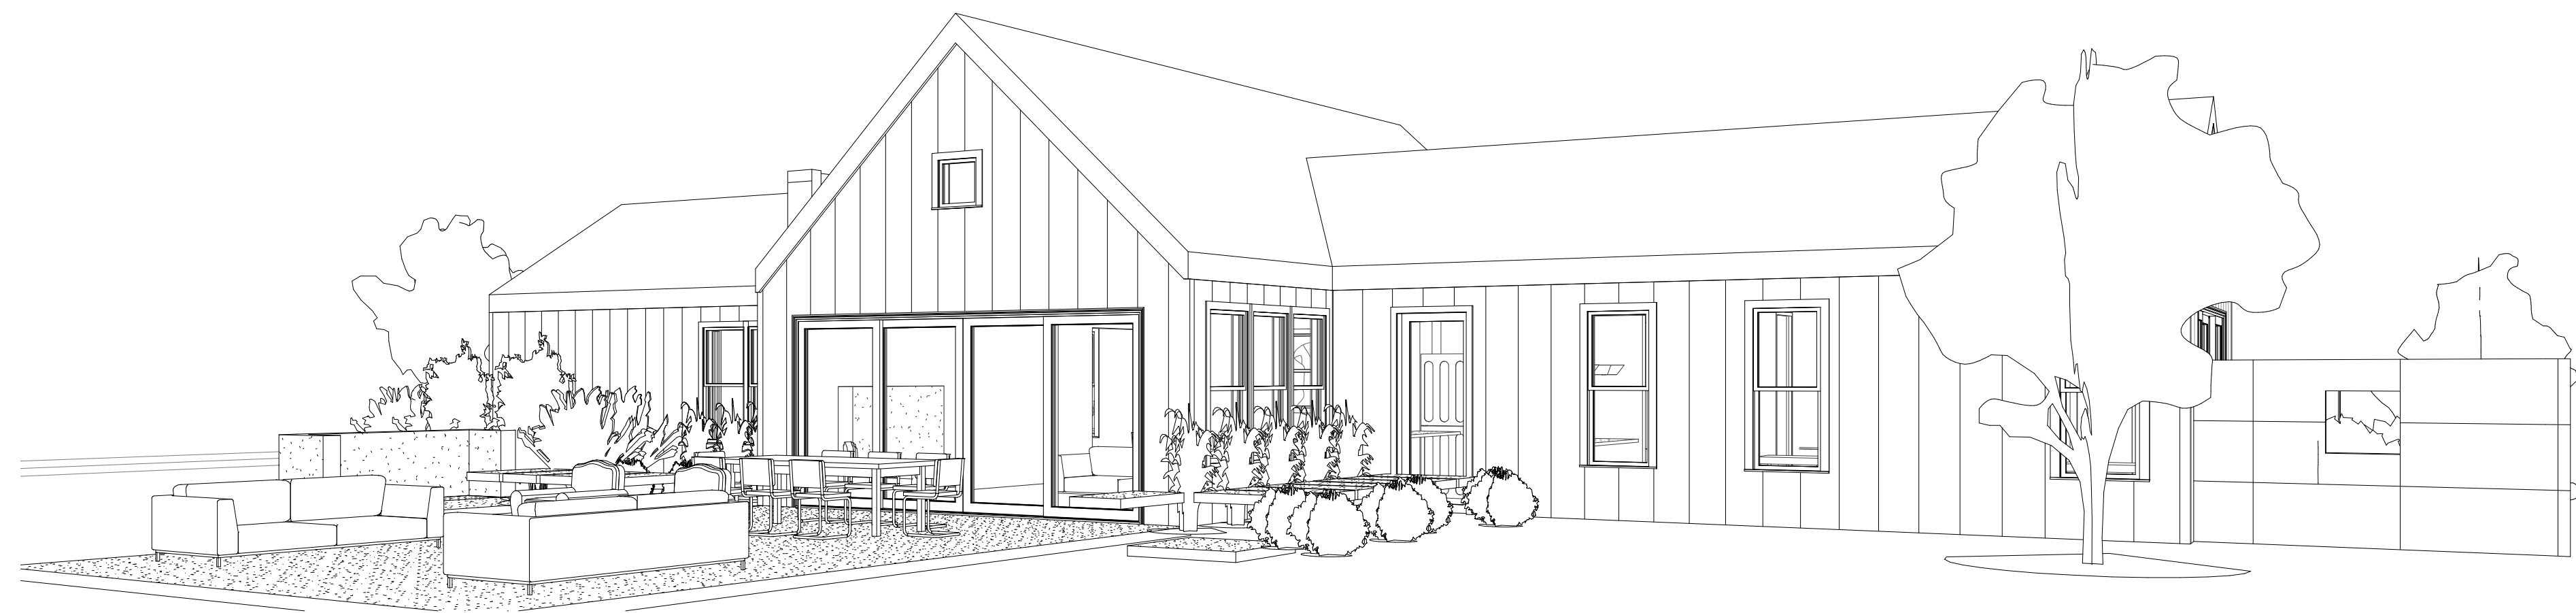

② Back View

No.	Description	Date

## Exterior Renderings


Copyright 2023 Dwellingpoint Design

Project number	2301-01
Date	2023
Drawn by	Niko Preovolos
Version	V200


**A500**

Scale



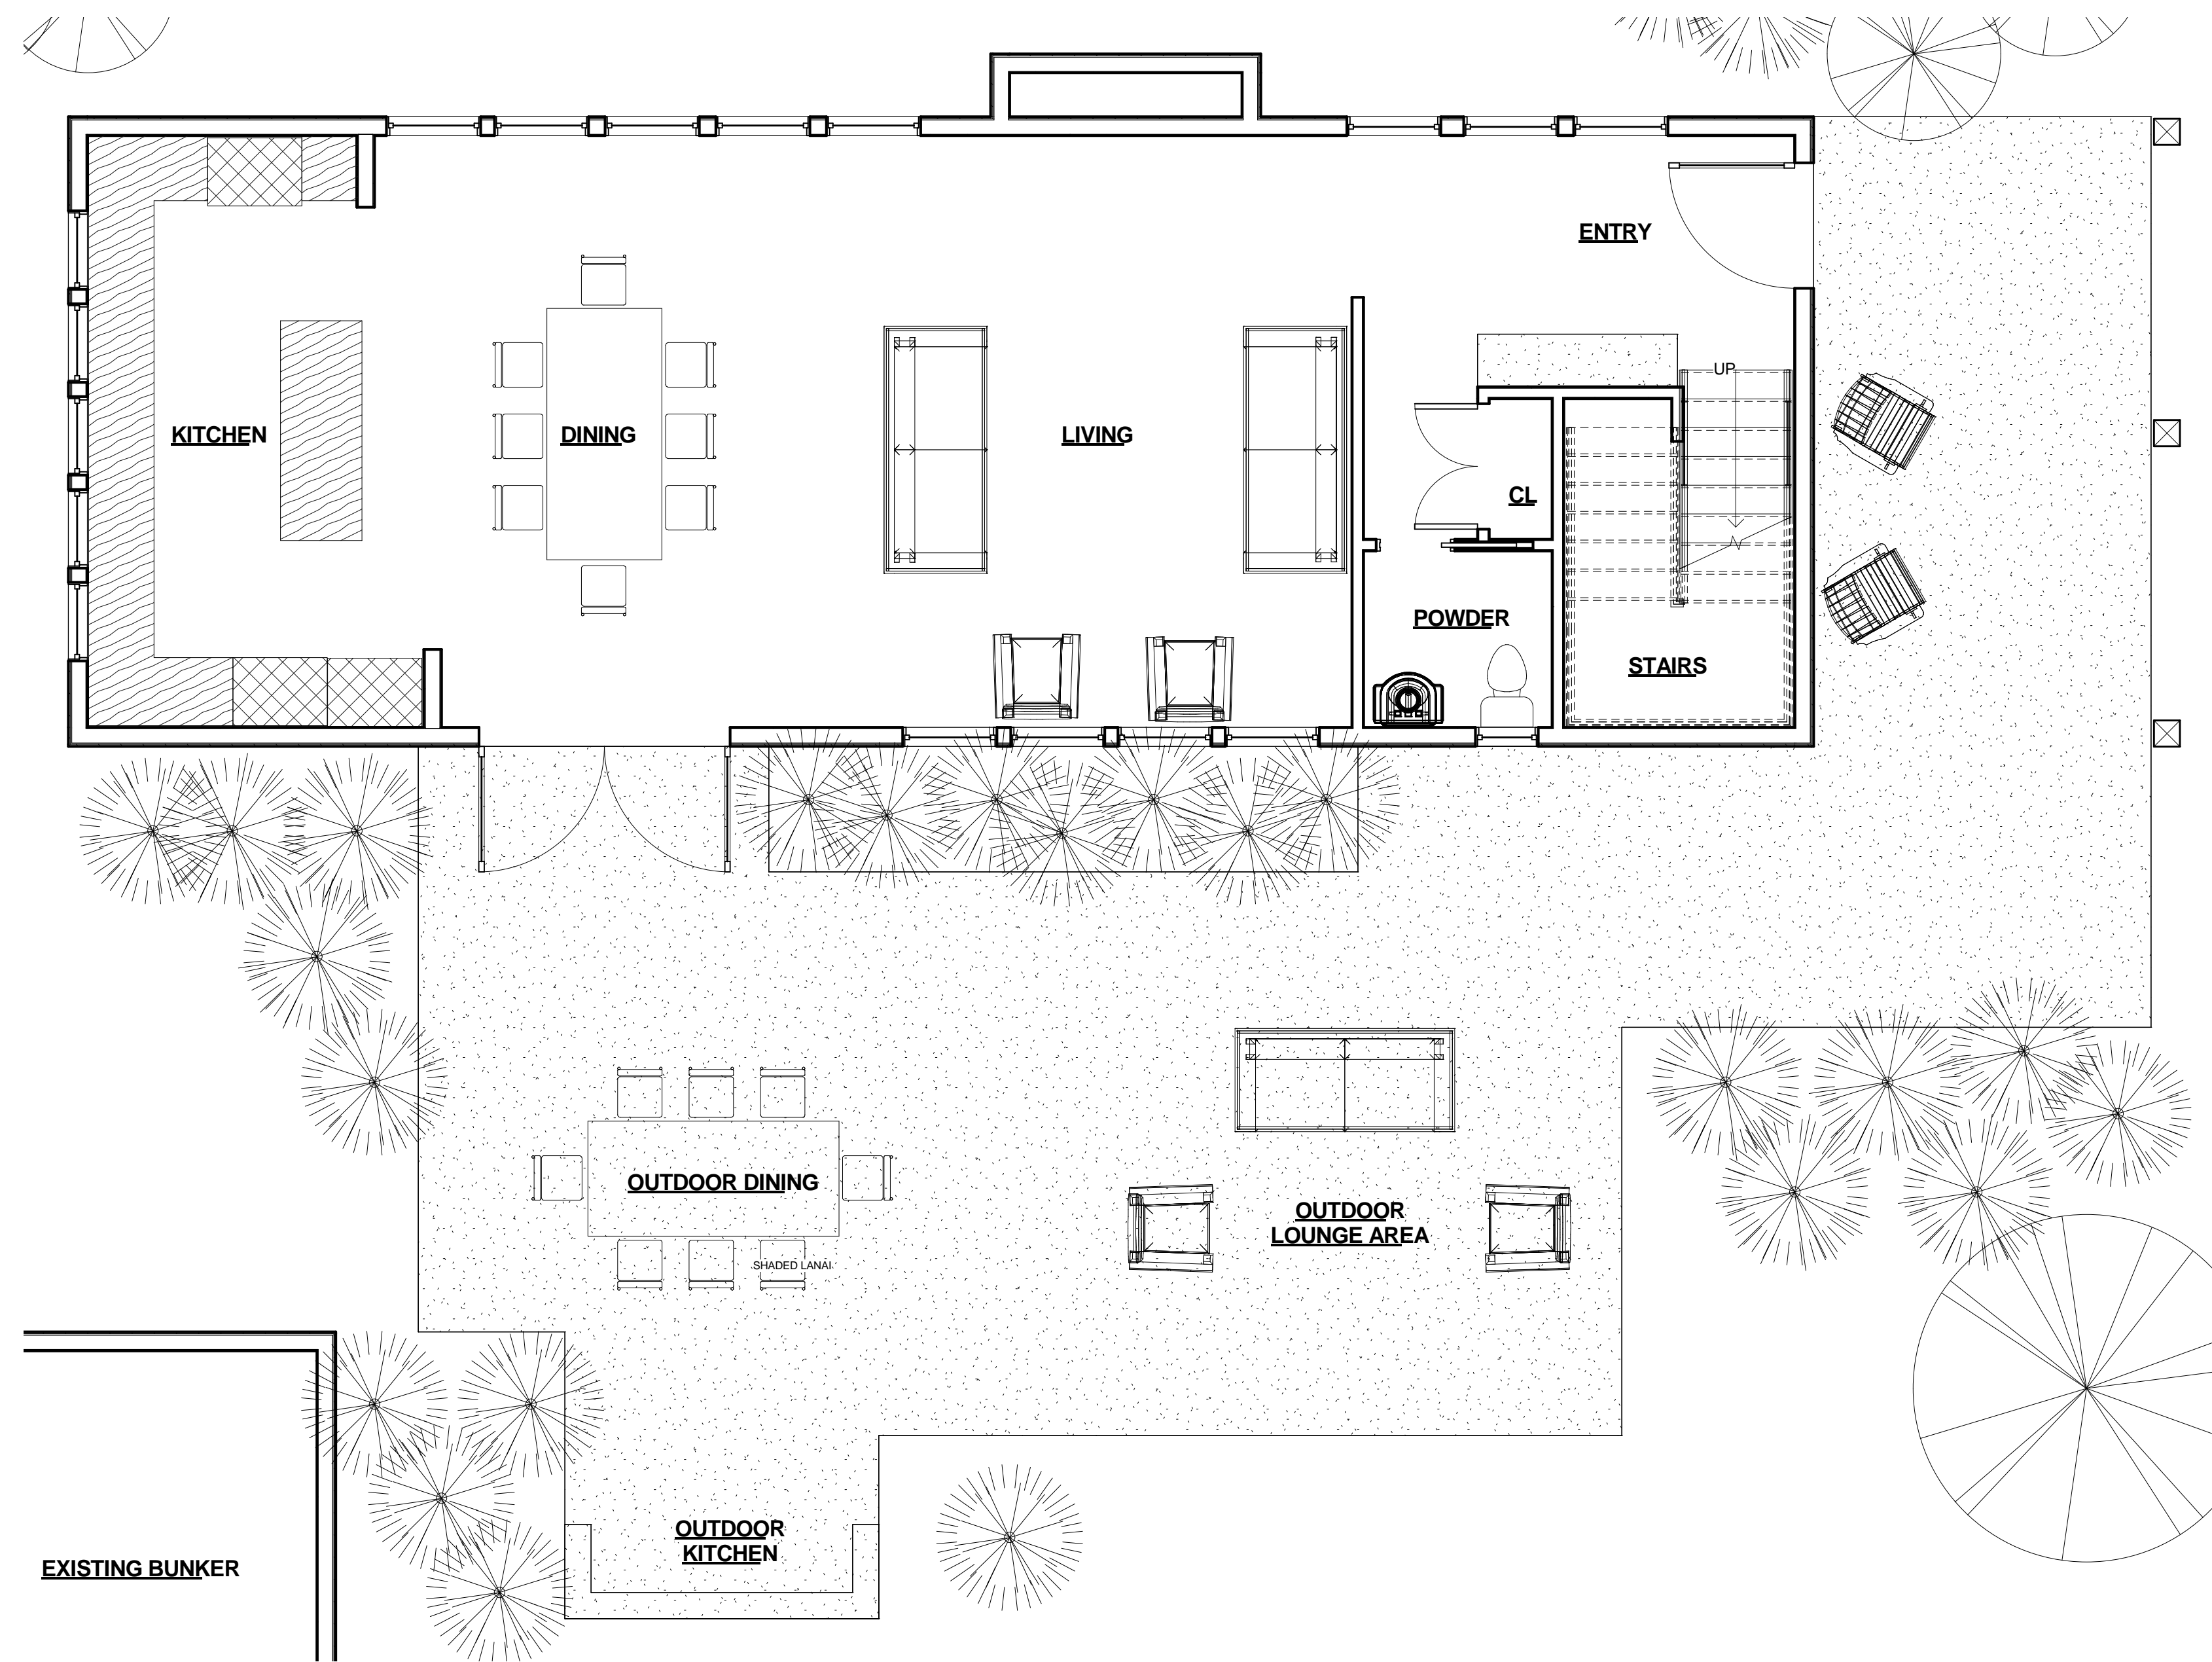

① First Floor  
1/4" = 1'-0"

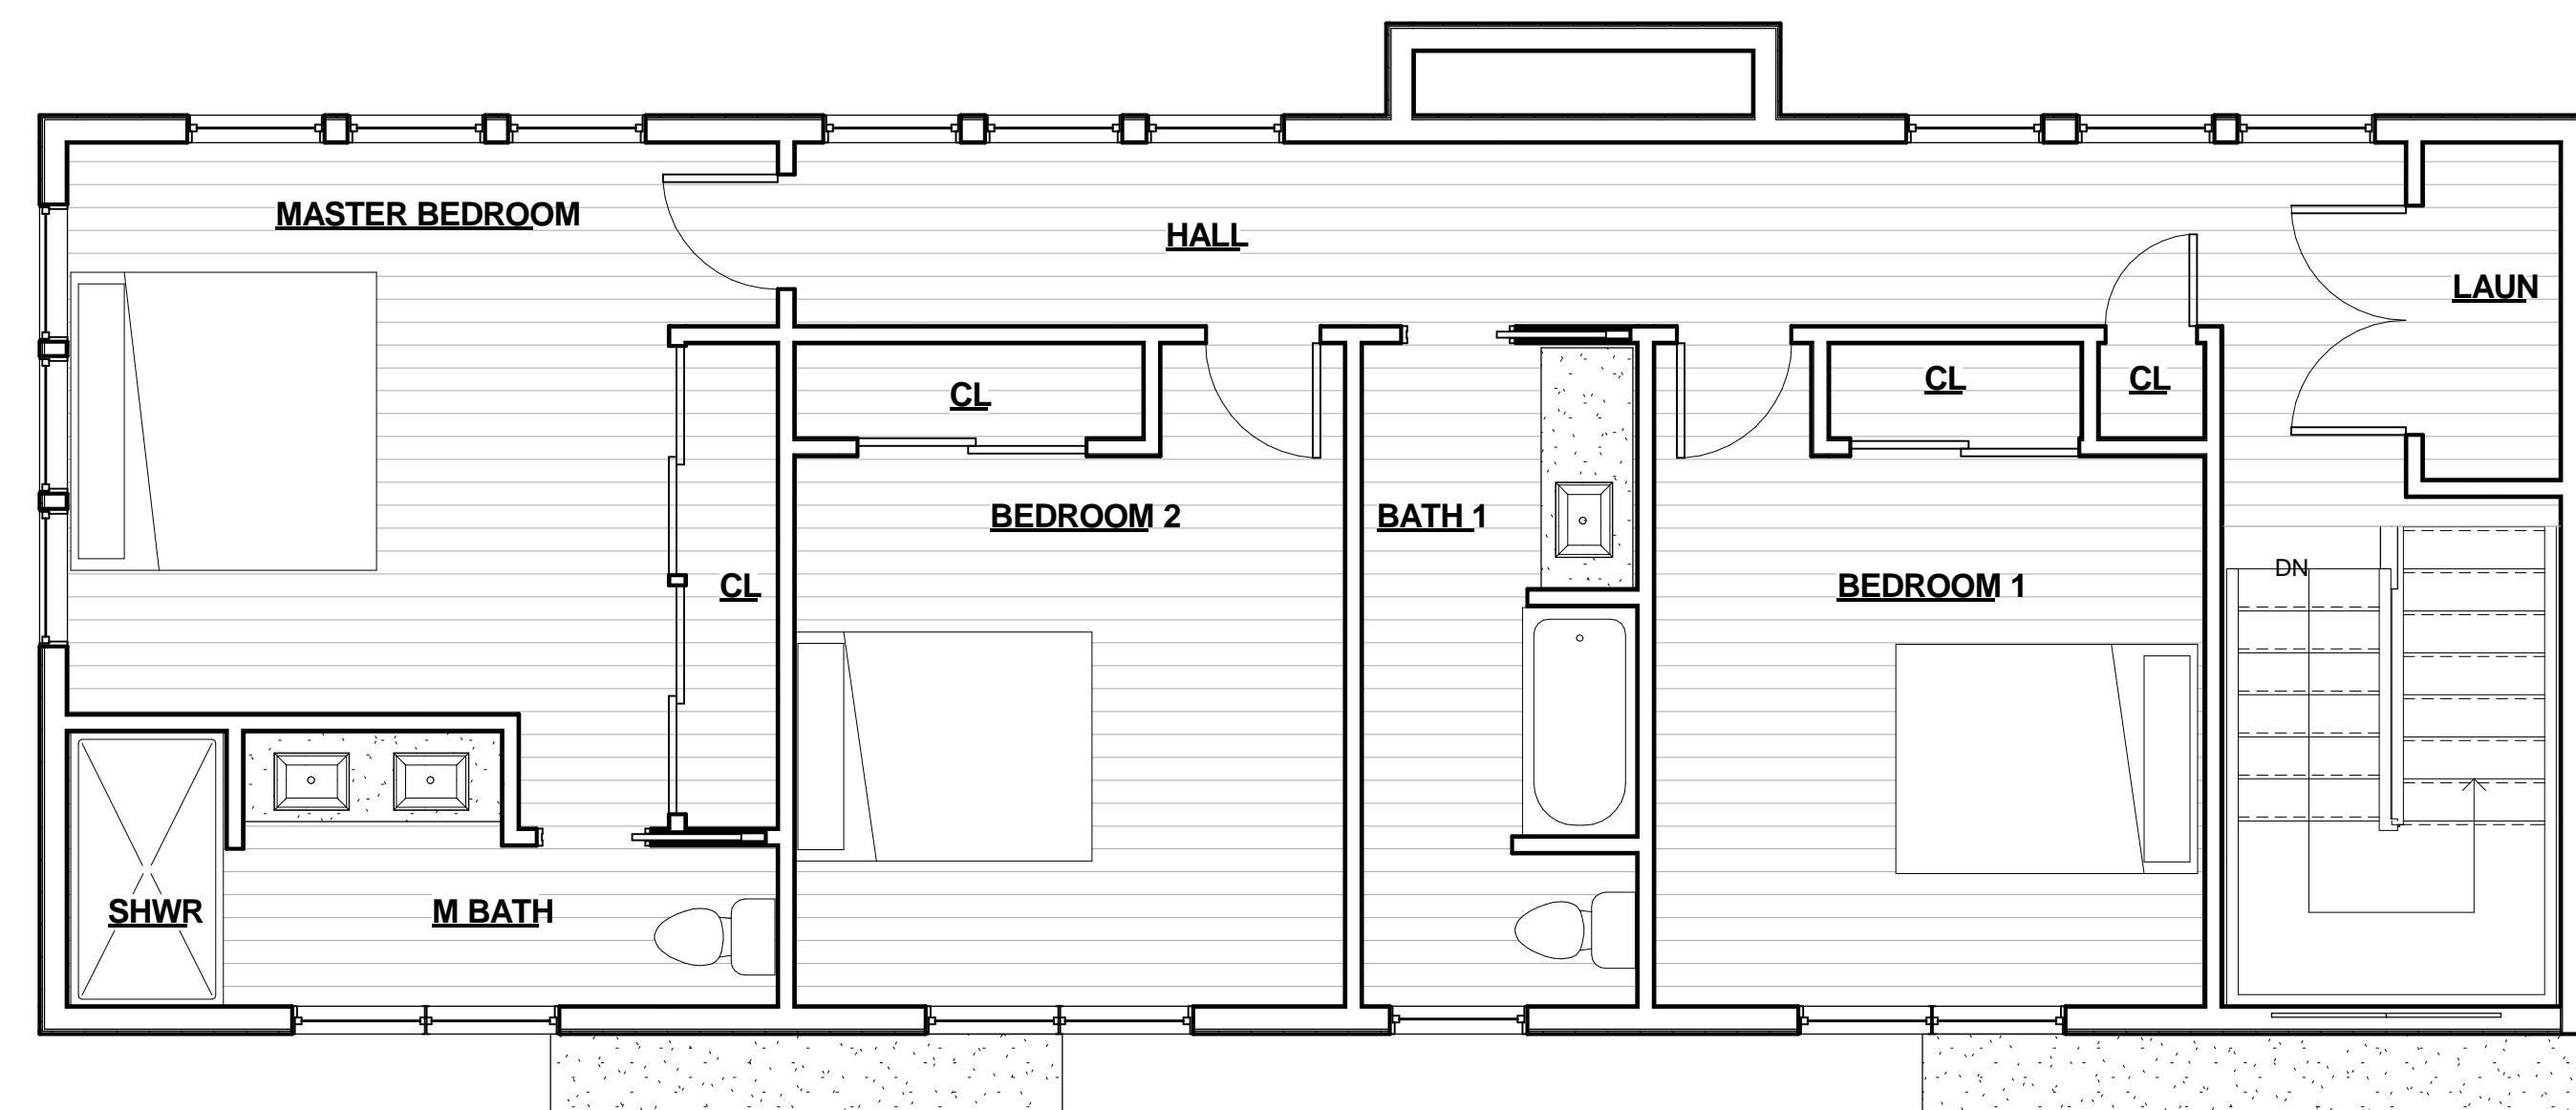

② Second Floor  
1/4" = 1'-0"

No.	Description	Date


## First And Second Floor Plans

Copyright 2023 Dwellingpoint Design


Project number	2207-01
Date	2023
Drawn by	Niko Preovolos
Version	V500

A101

Scale 1/4" = 1'-0"

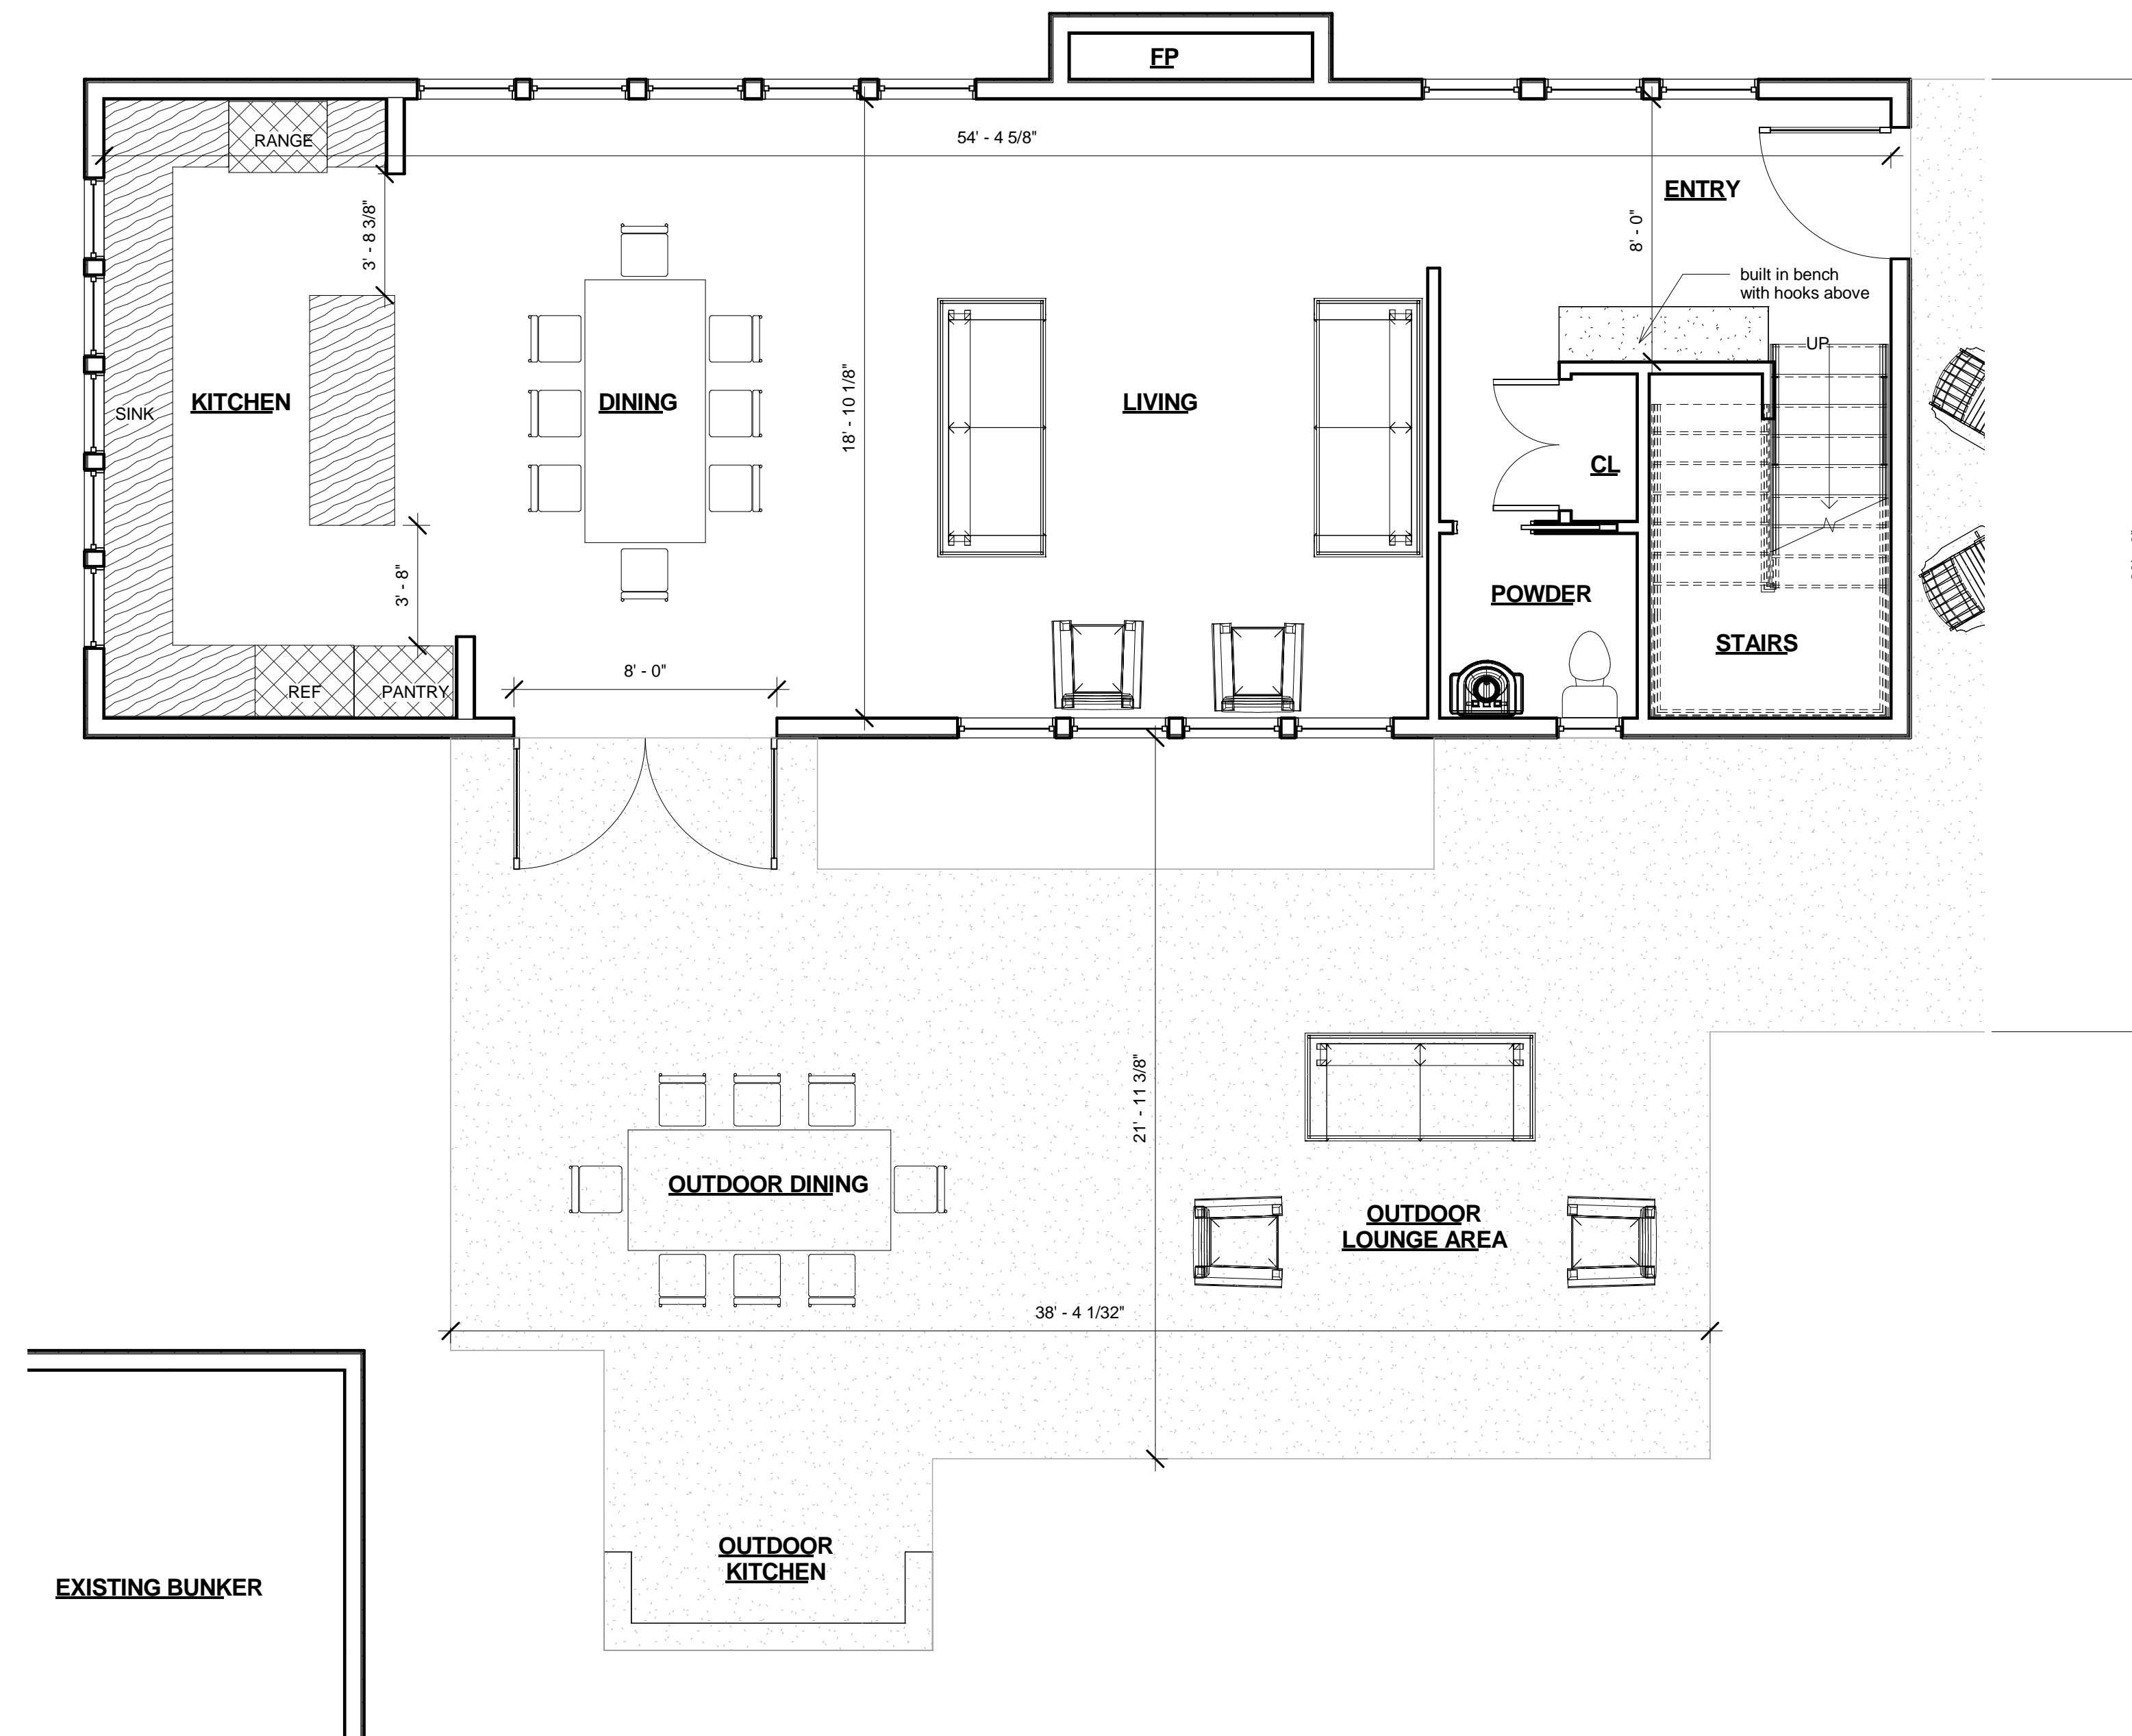

① First Floor Annotated  
1/4" = 1'-0"

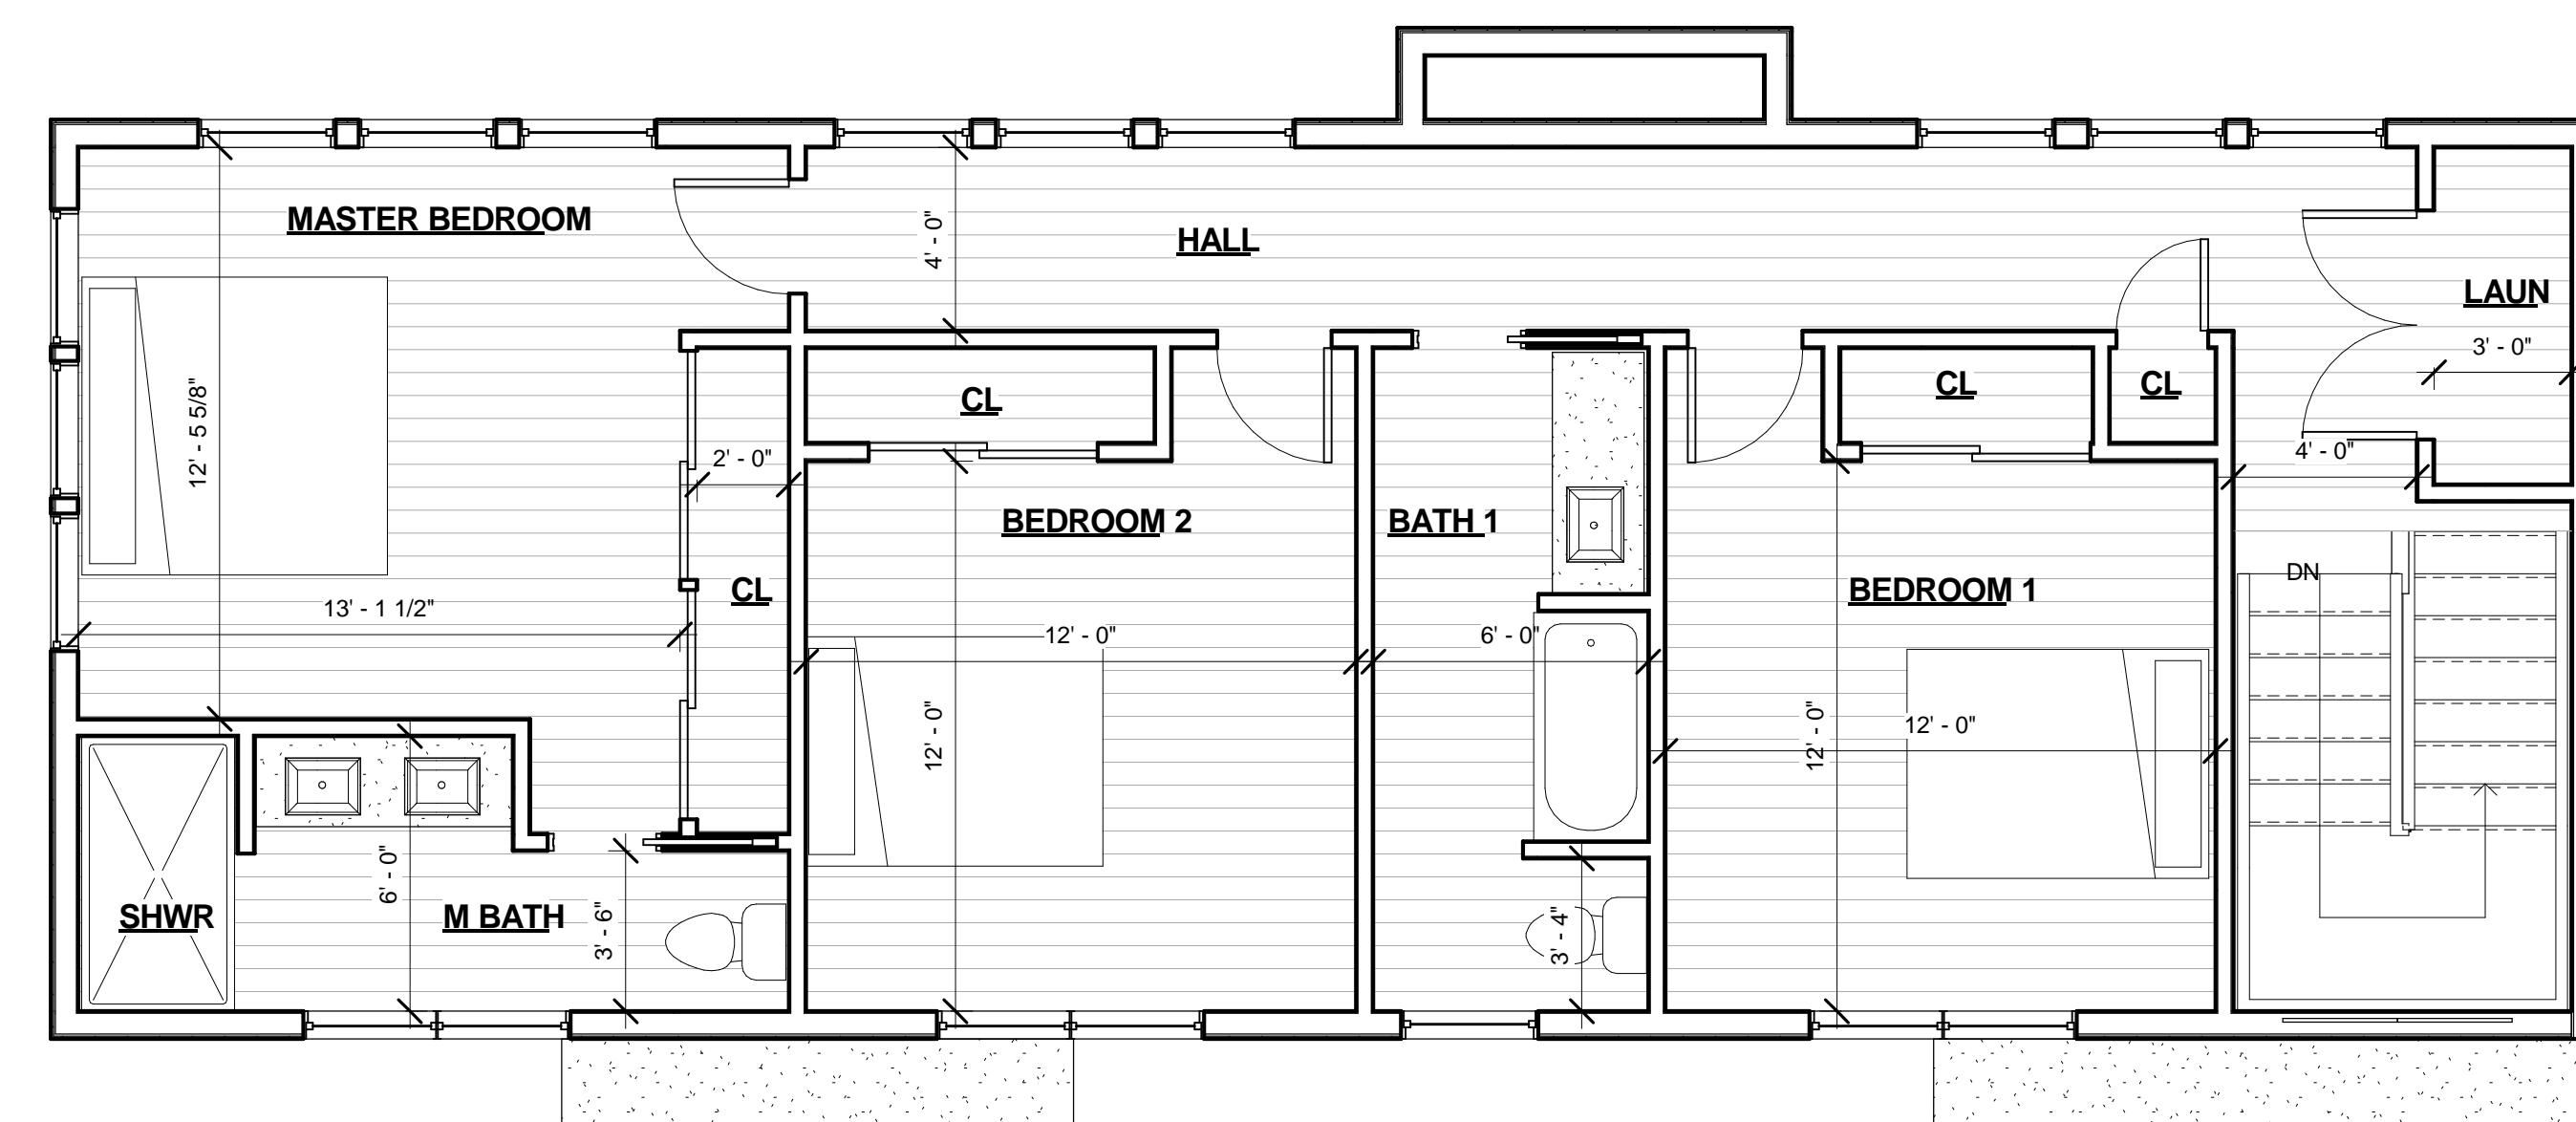

② Second Floor Annotated  
1/4" = 1'-0"

No.	Description	Date

**Floor Plans Annotated**

Copyright 2023 Dwellingpoint Design

Project number	2207-01
Date	2023
Drawn by	Niko Preovolos
Version	V500

**A102**

Scale 1/4" = 1'-0"



① Front Elevation (North)  
1/4" = 1'-0"



② Back Elevation (South)  
1/4" = 1'-0"

No.	Description	Date

**Elevations Front & Back**

Copyright 2023 Dwellingpoint Design


Project number	2207-01
Date	2023
Drawn by	Niko Preovolos
Version	V500

**A200**

Scale 1/4" = 1'-0"



① View Of Back

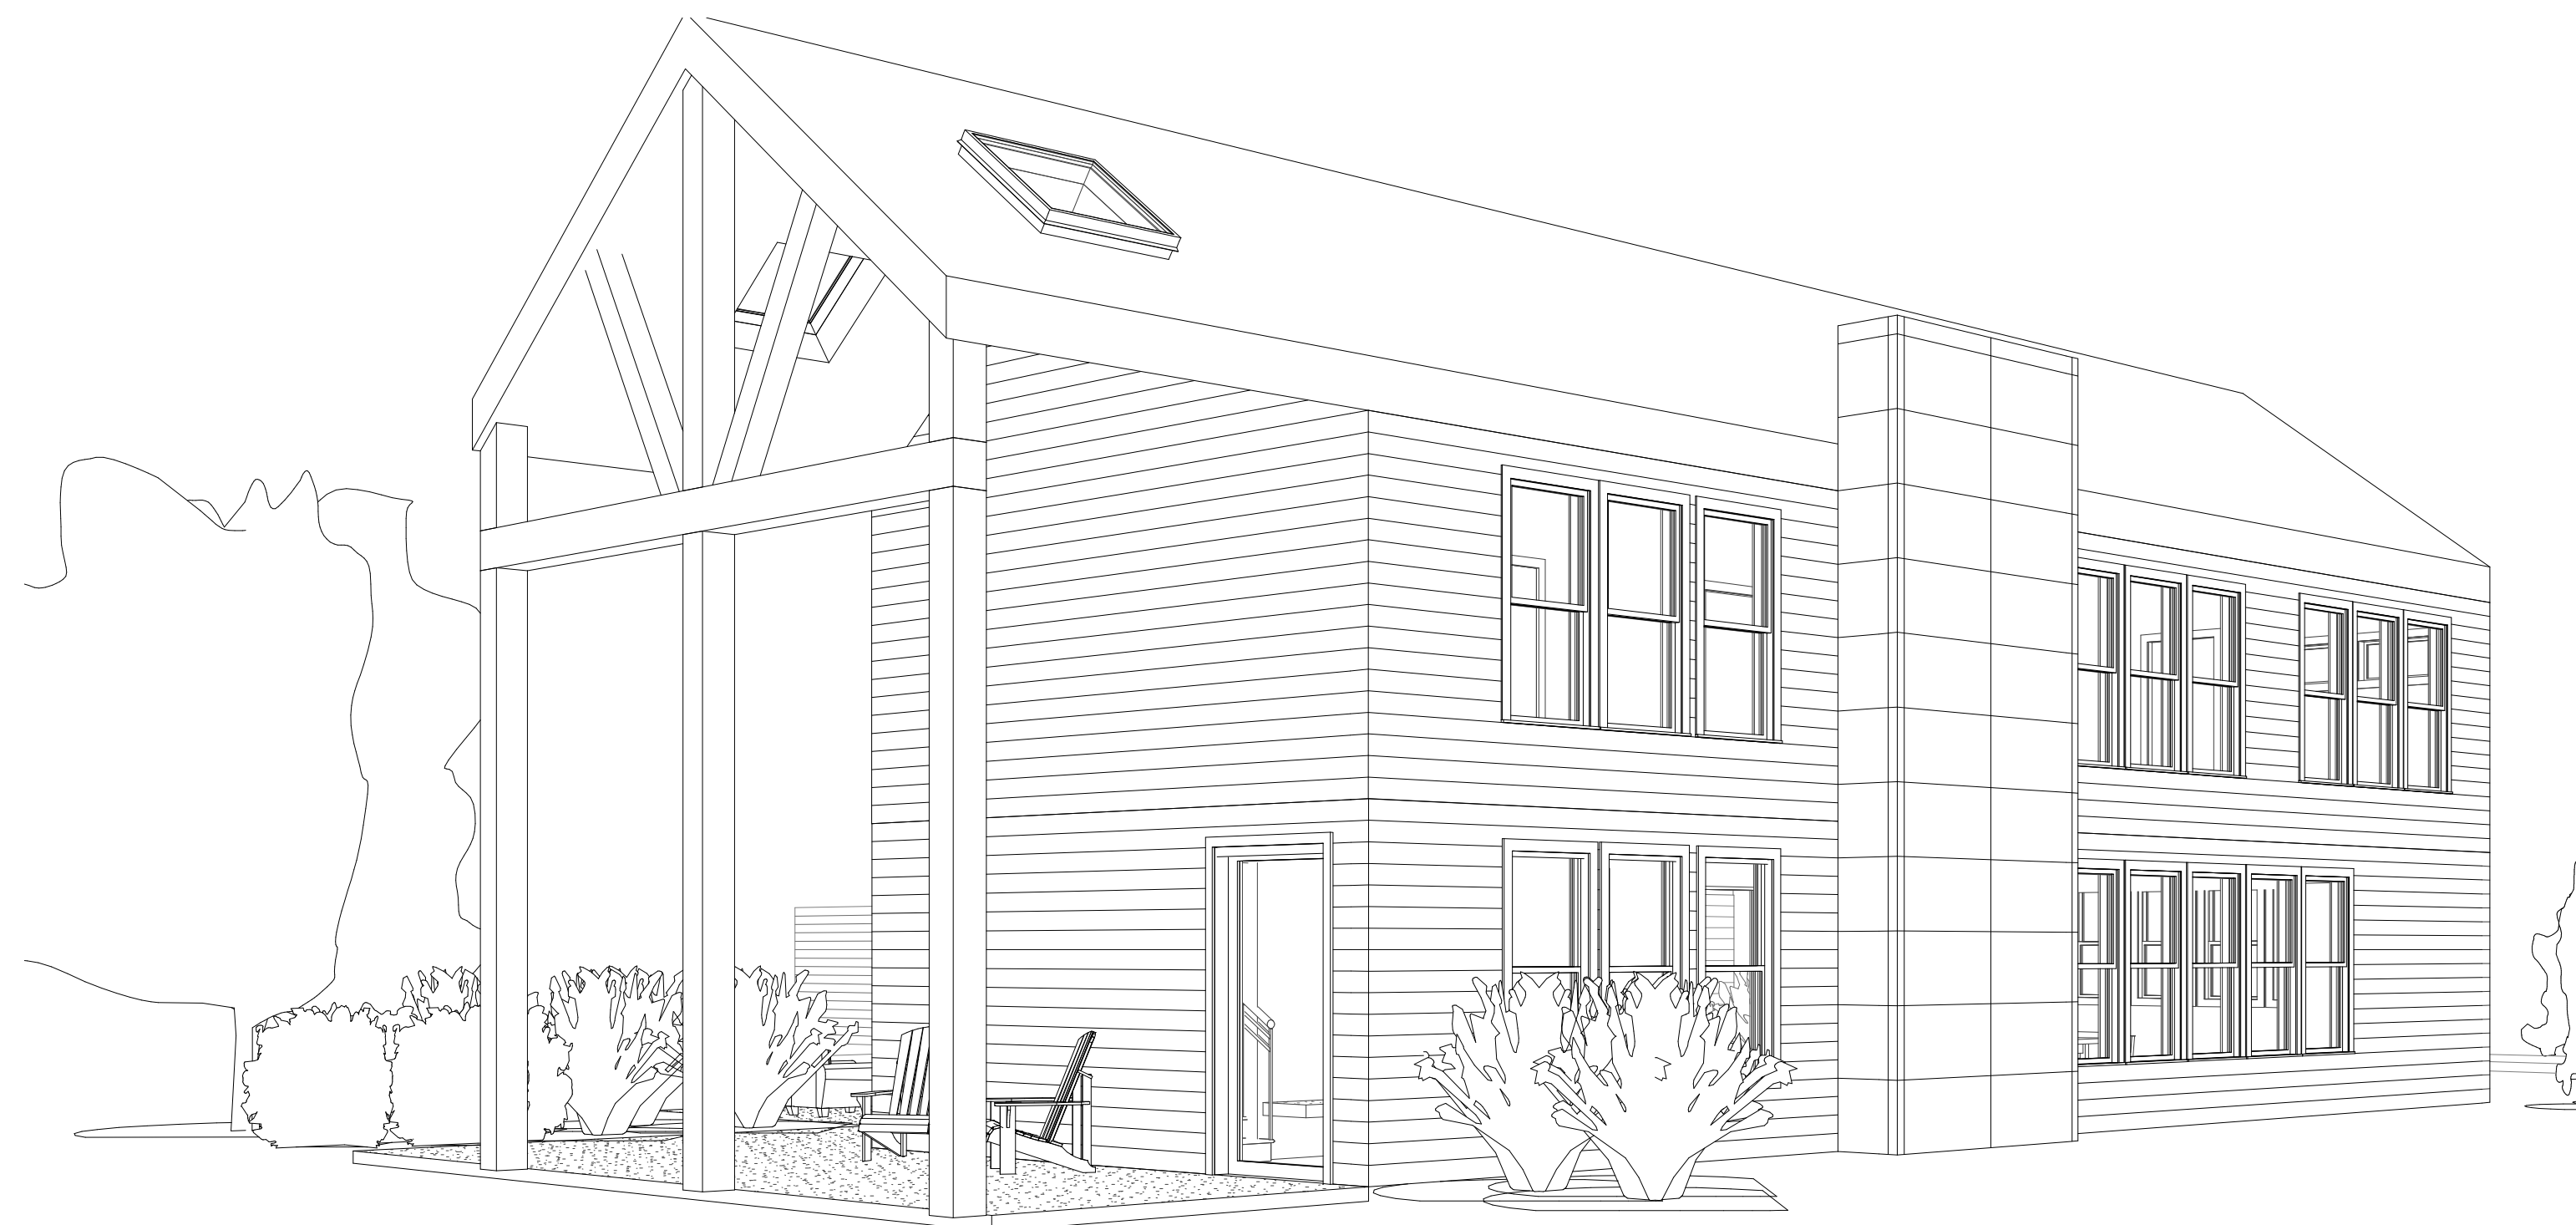

② View Of Front

No.	Description	Date

**Exterior  
Renderings**

Copyright 2023 Dwellingpoint Design

Project number	2207-01
Date	2023
Drawn by	Niko Preovolos
Version	V500

**A500**

Scale